


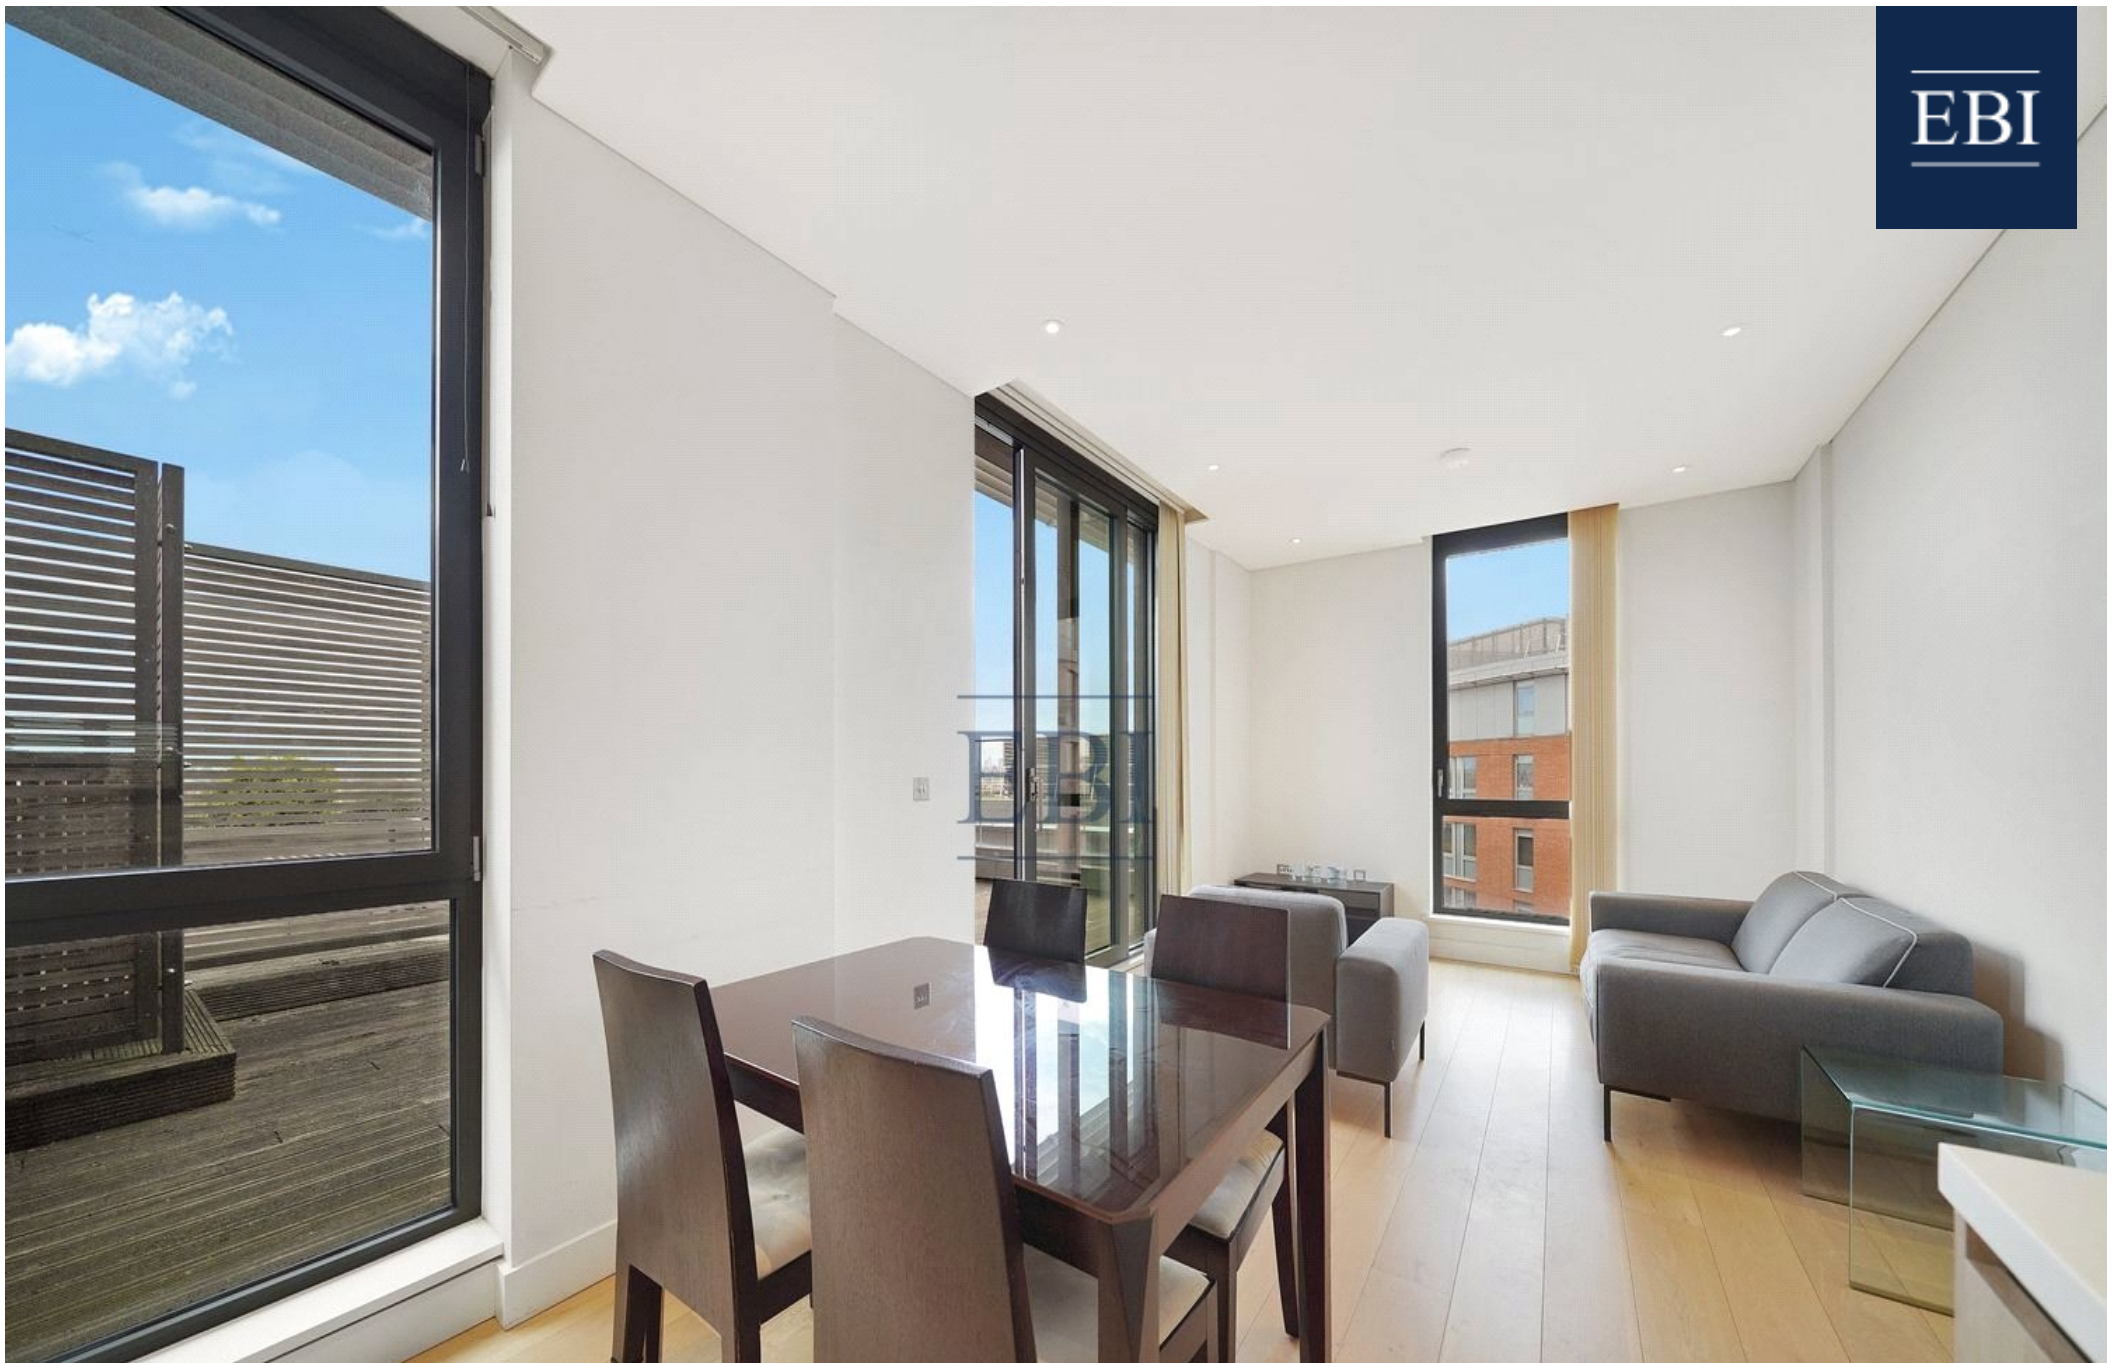

Capital House, 4 Plaza Gardens, SW15 2DJ

Price:
£ 2,950 /pcm

Capital House, 4 Plaza Gardens, SW15 2DJ

Price: £ 2,950 /pcm2 bedroom house

[View Property](#)

OVERVIEW

RARE, LARGE PRIVATE TERRACE. Well-located moments from the vibrant heart of Putney, this stunning two-bedroom 5th floor apartment in the sought-after Capital House (part of Putney Plaza) offers a bright, modern finish throughout.

It features an en-suite bathroom, a rare, large private terrace with City views, and exclusive access to exceptional residents' facilities including a residents' gym and 24-hour concierge service.

KEY FEATURES


- Two bedroom
- Two bathroom
- Large rare private terrace
- Furnished
- Residents gym
- Concierge
- Great transport links from East Putney

Plaza Gardens, SW15

Approx Gross Internal Area = 62.15 sq m / 669 sq ft

Terrace = 22.37 sq m / 241 sq ft

Total = 84.52 sq m / 910 sq ft

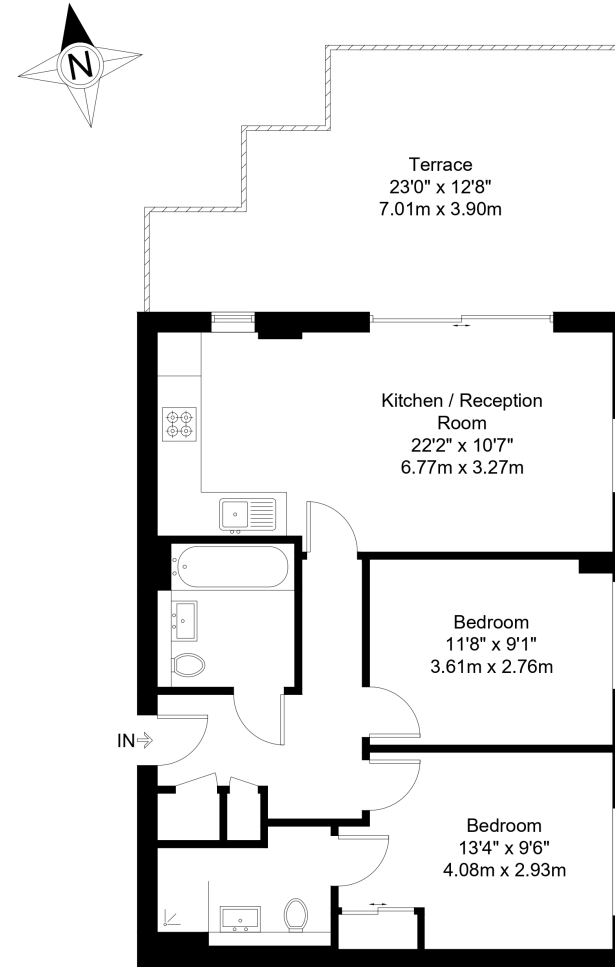

Fifth Floor

The Floor plan is not to scale and measurements and areas shown are approximate and therefore should be used for illustrative purposes only. The plan has been prepared in accordance with the RICS code of Measuring Practice and whilst we have confidence in the information produced it must not be relied on. Maximum lengths and widths are represented on the floor plan. If there is any aspect of particular importance, you should carry out or commission your own inspection of the property.
Copyright @ BleuPlan

